




MODEL 1982  
LOWER LEVEL - ELEVATION A  
NOTE: OPT. BASEMENT FINISH

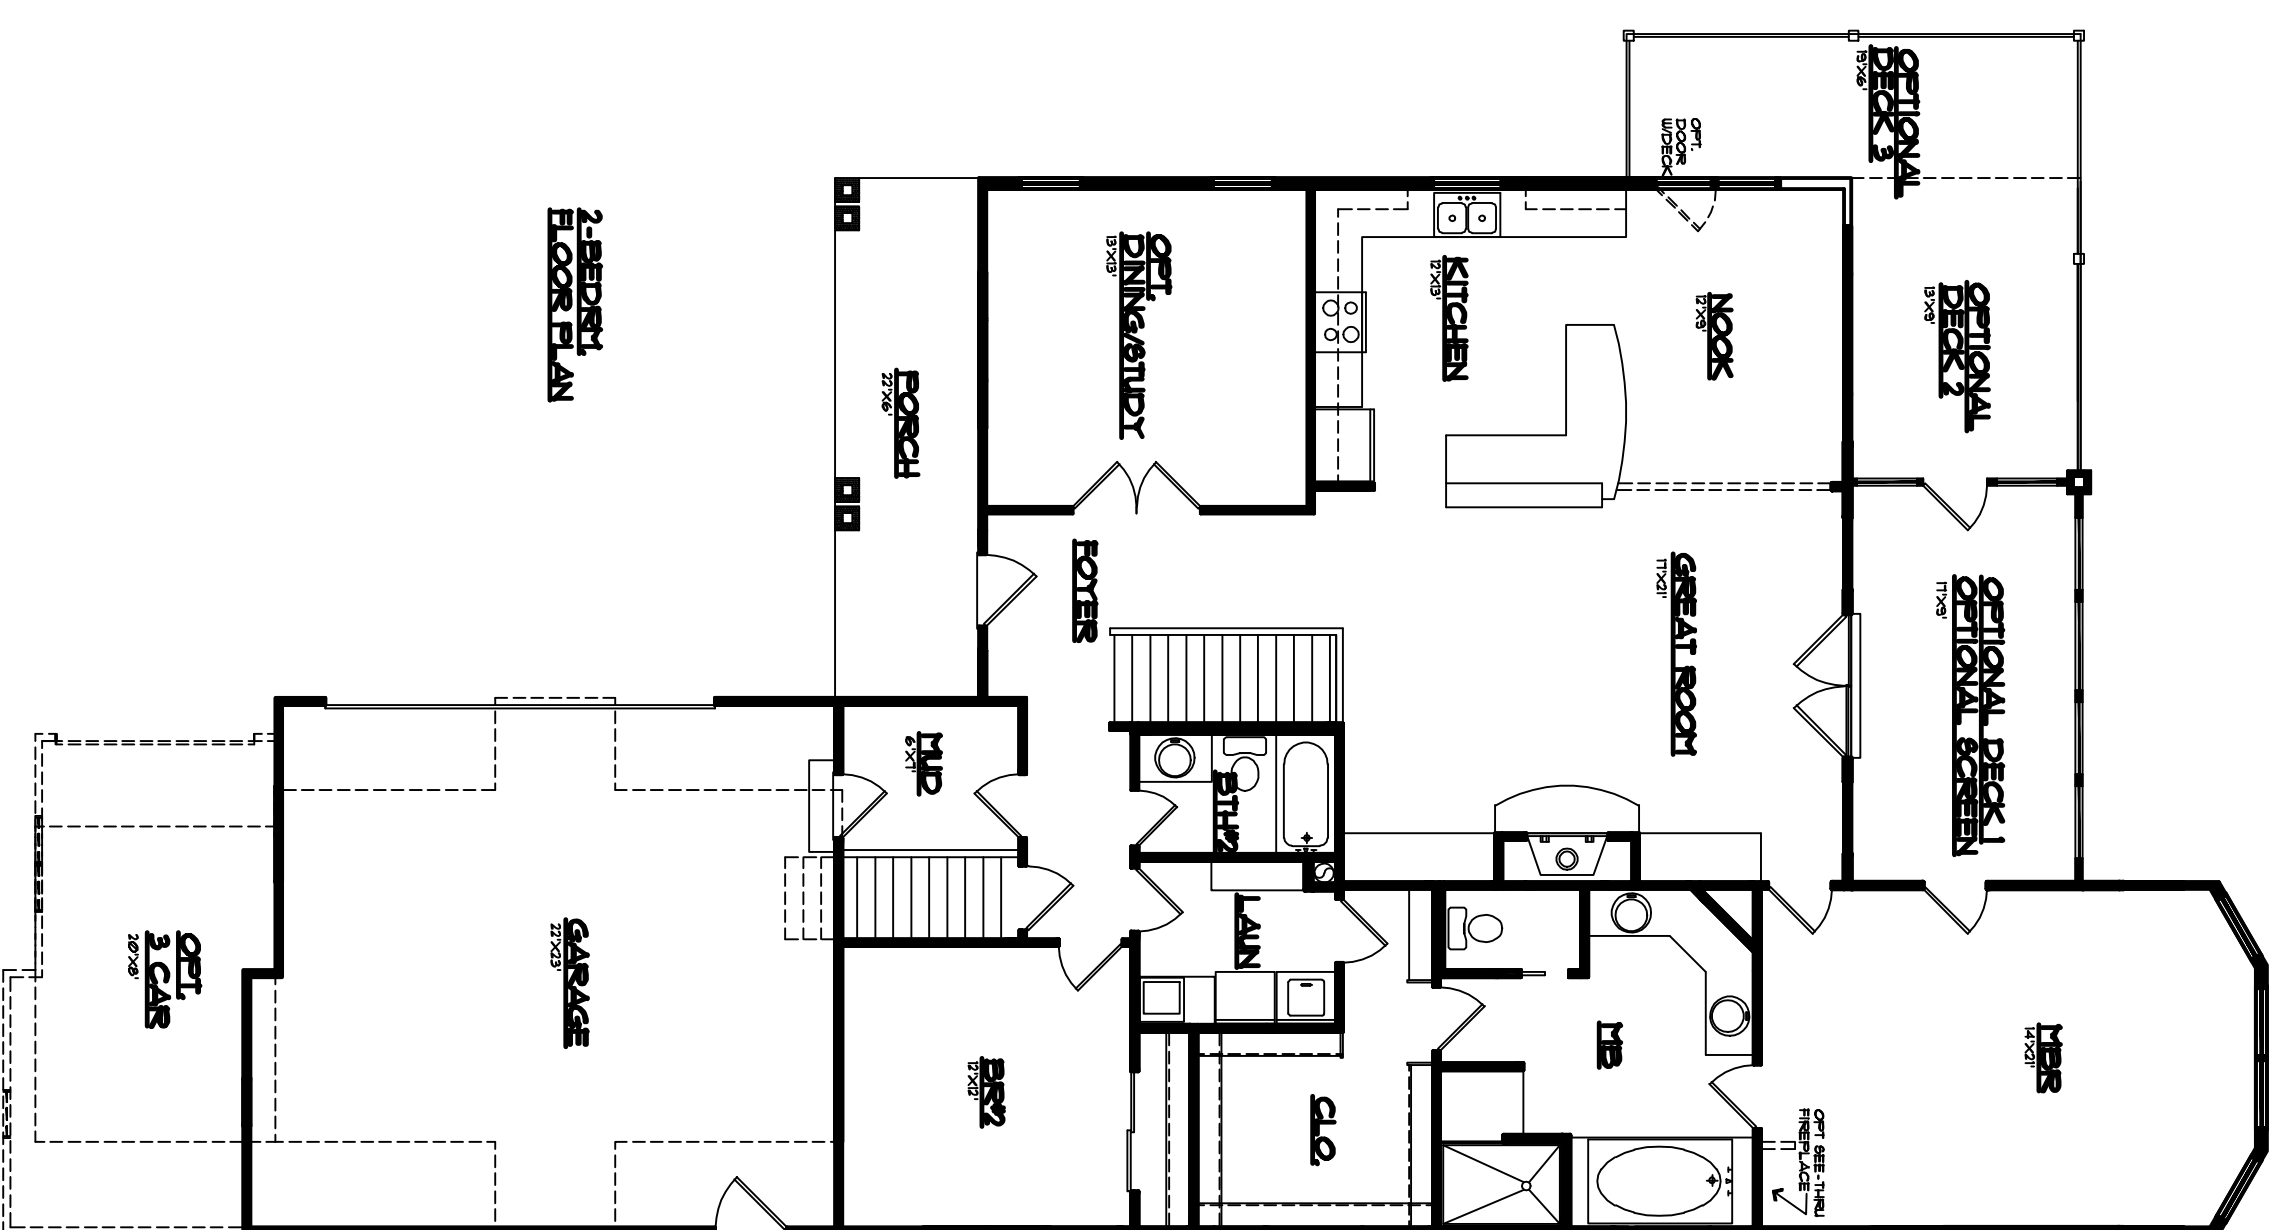

MODEL 1982  
MAIN LEVEL

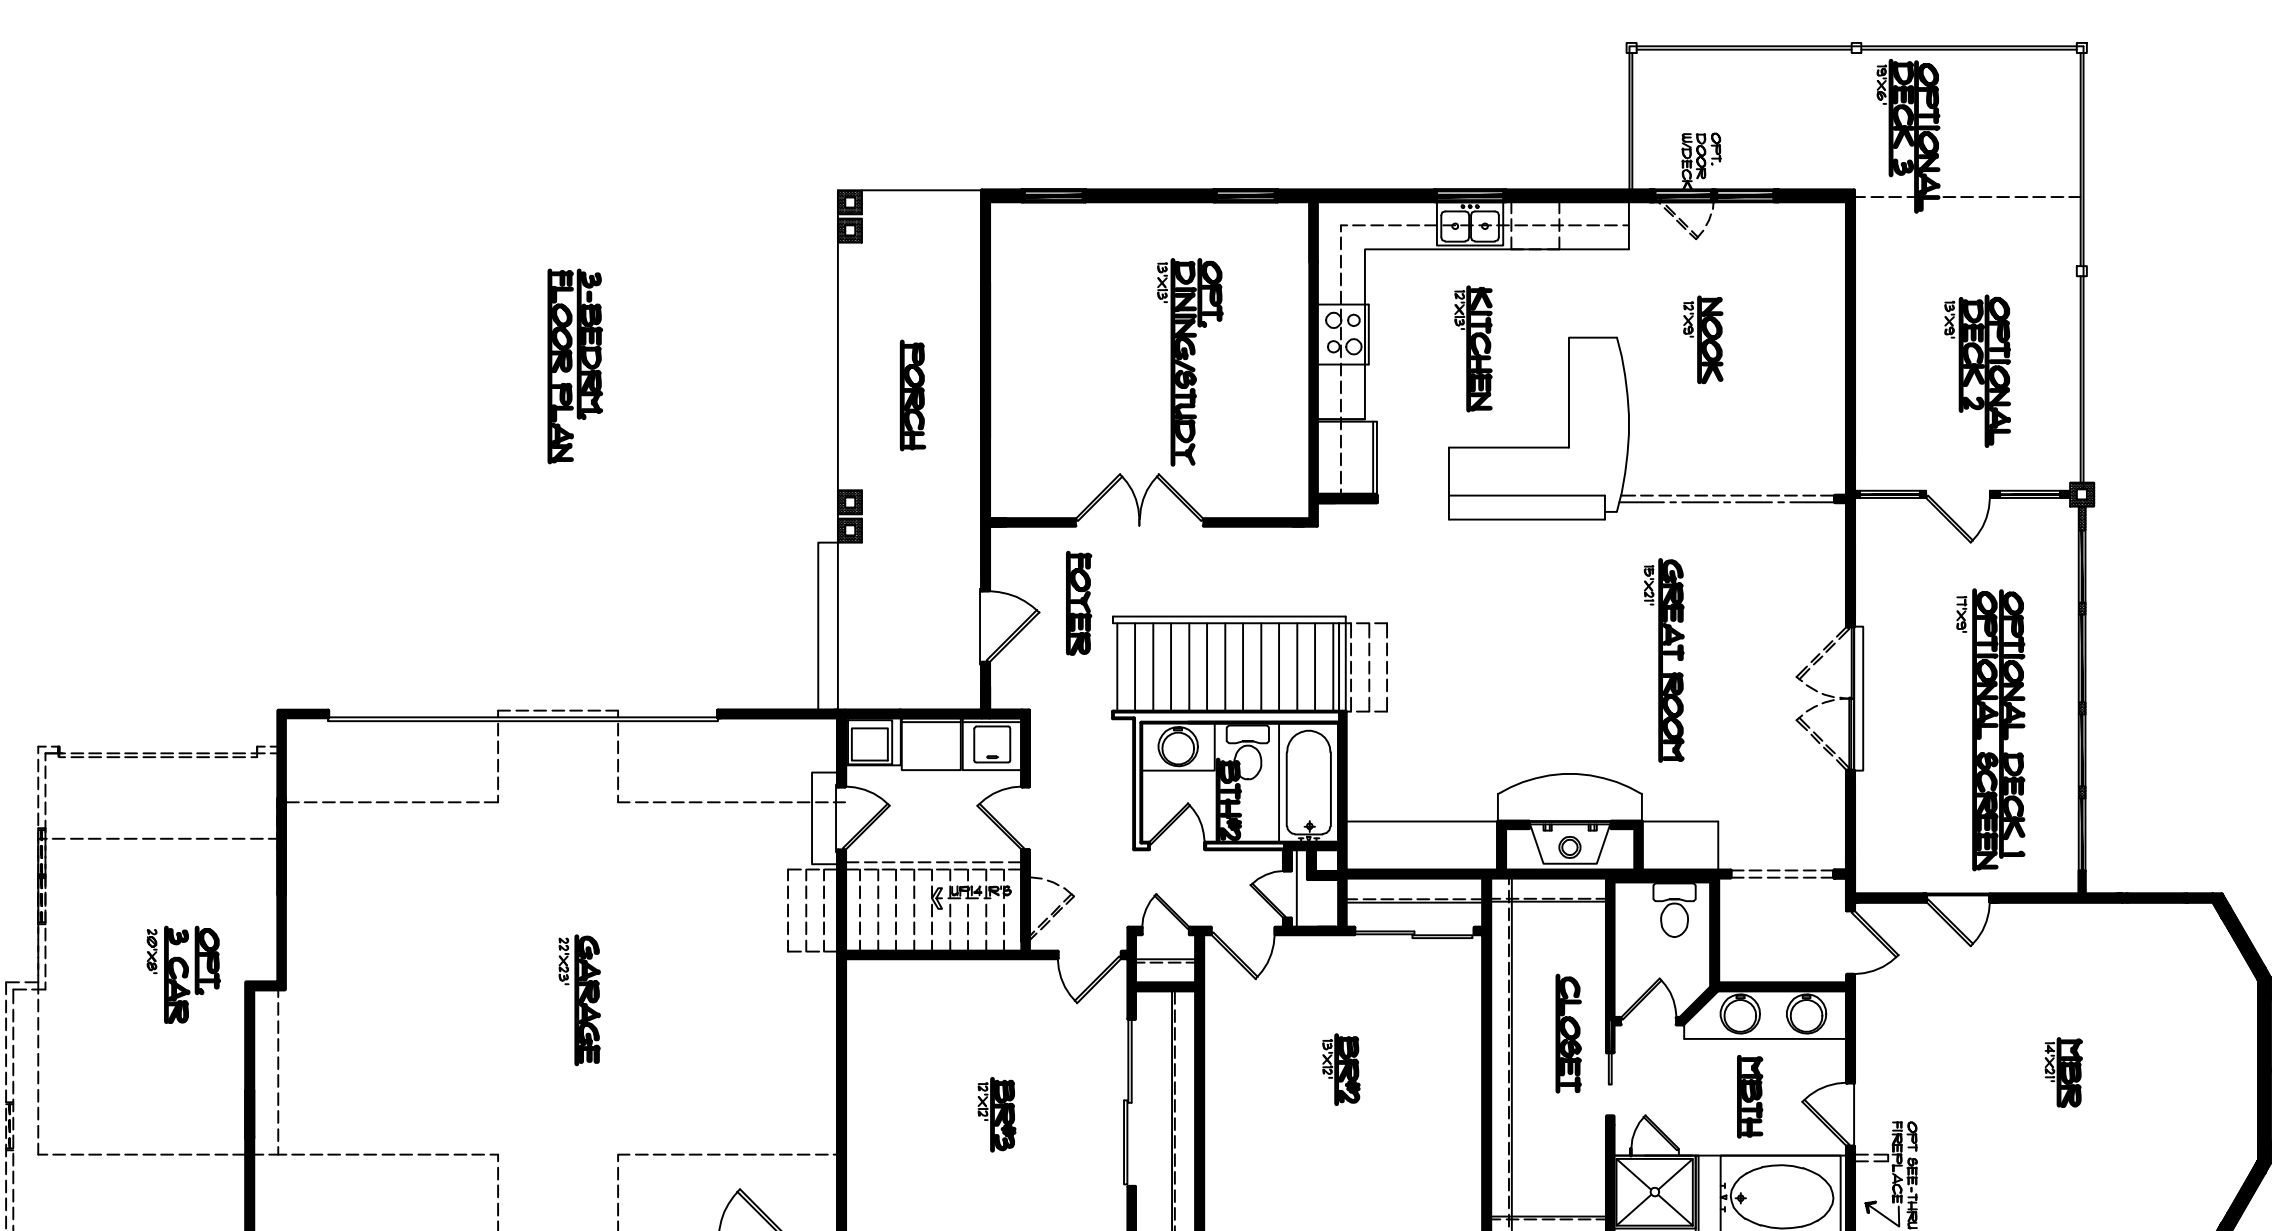

MODEL 1982  
MAIN LEVEL

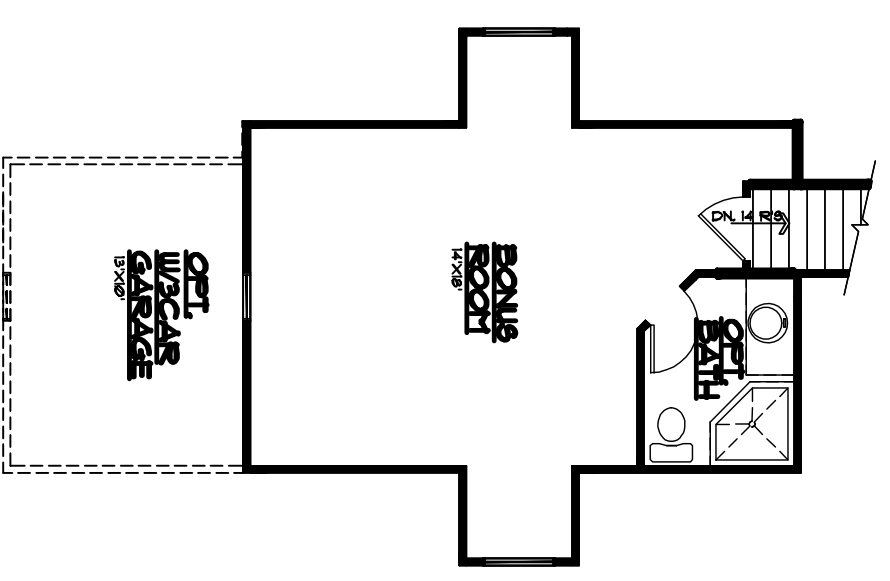

MODEL 1982  
BONUS SECTION

MODEL # 1980  
DATE REVISED: \_\_\_\_\_