


COPPERLEAF HOMES


CATHEDRAL PINES

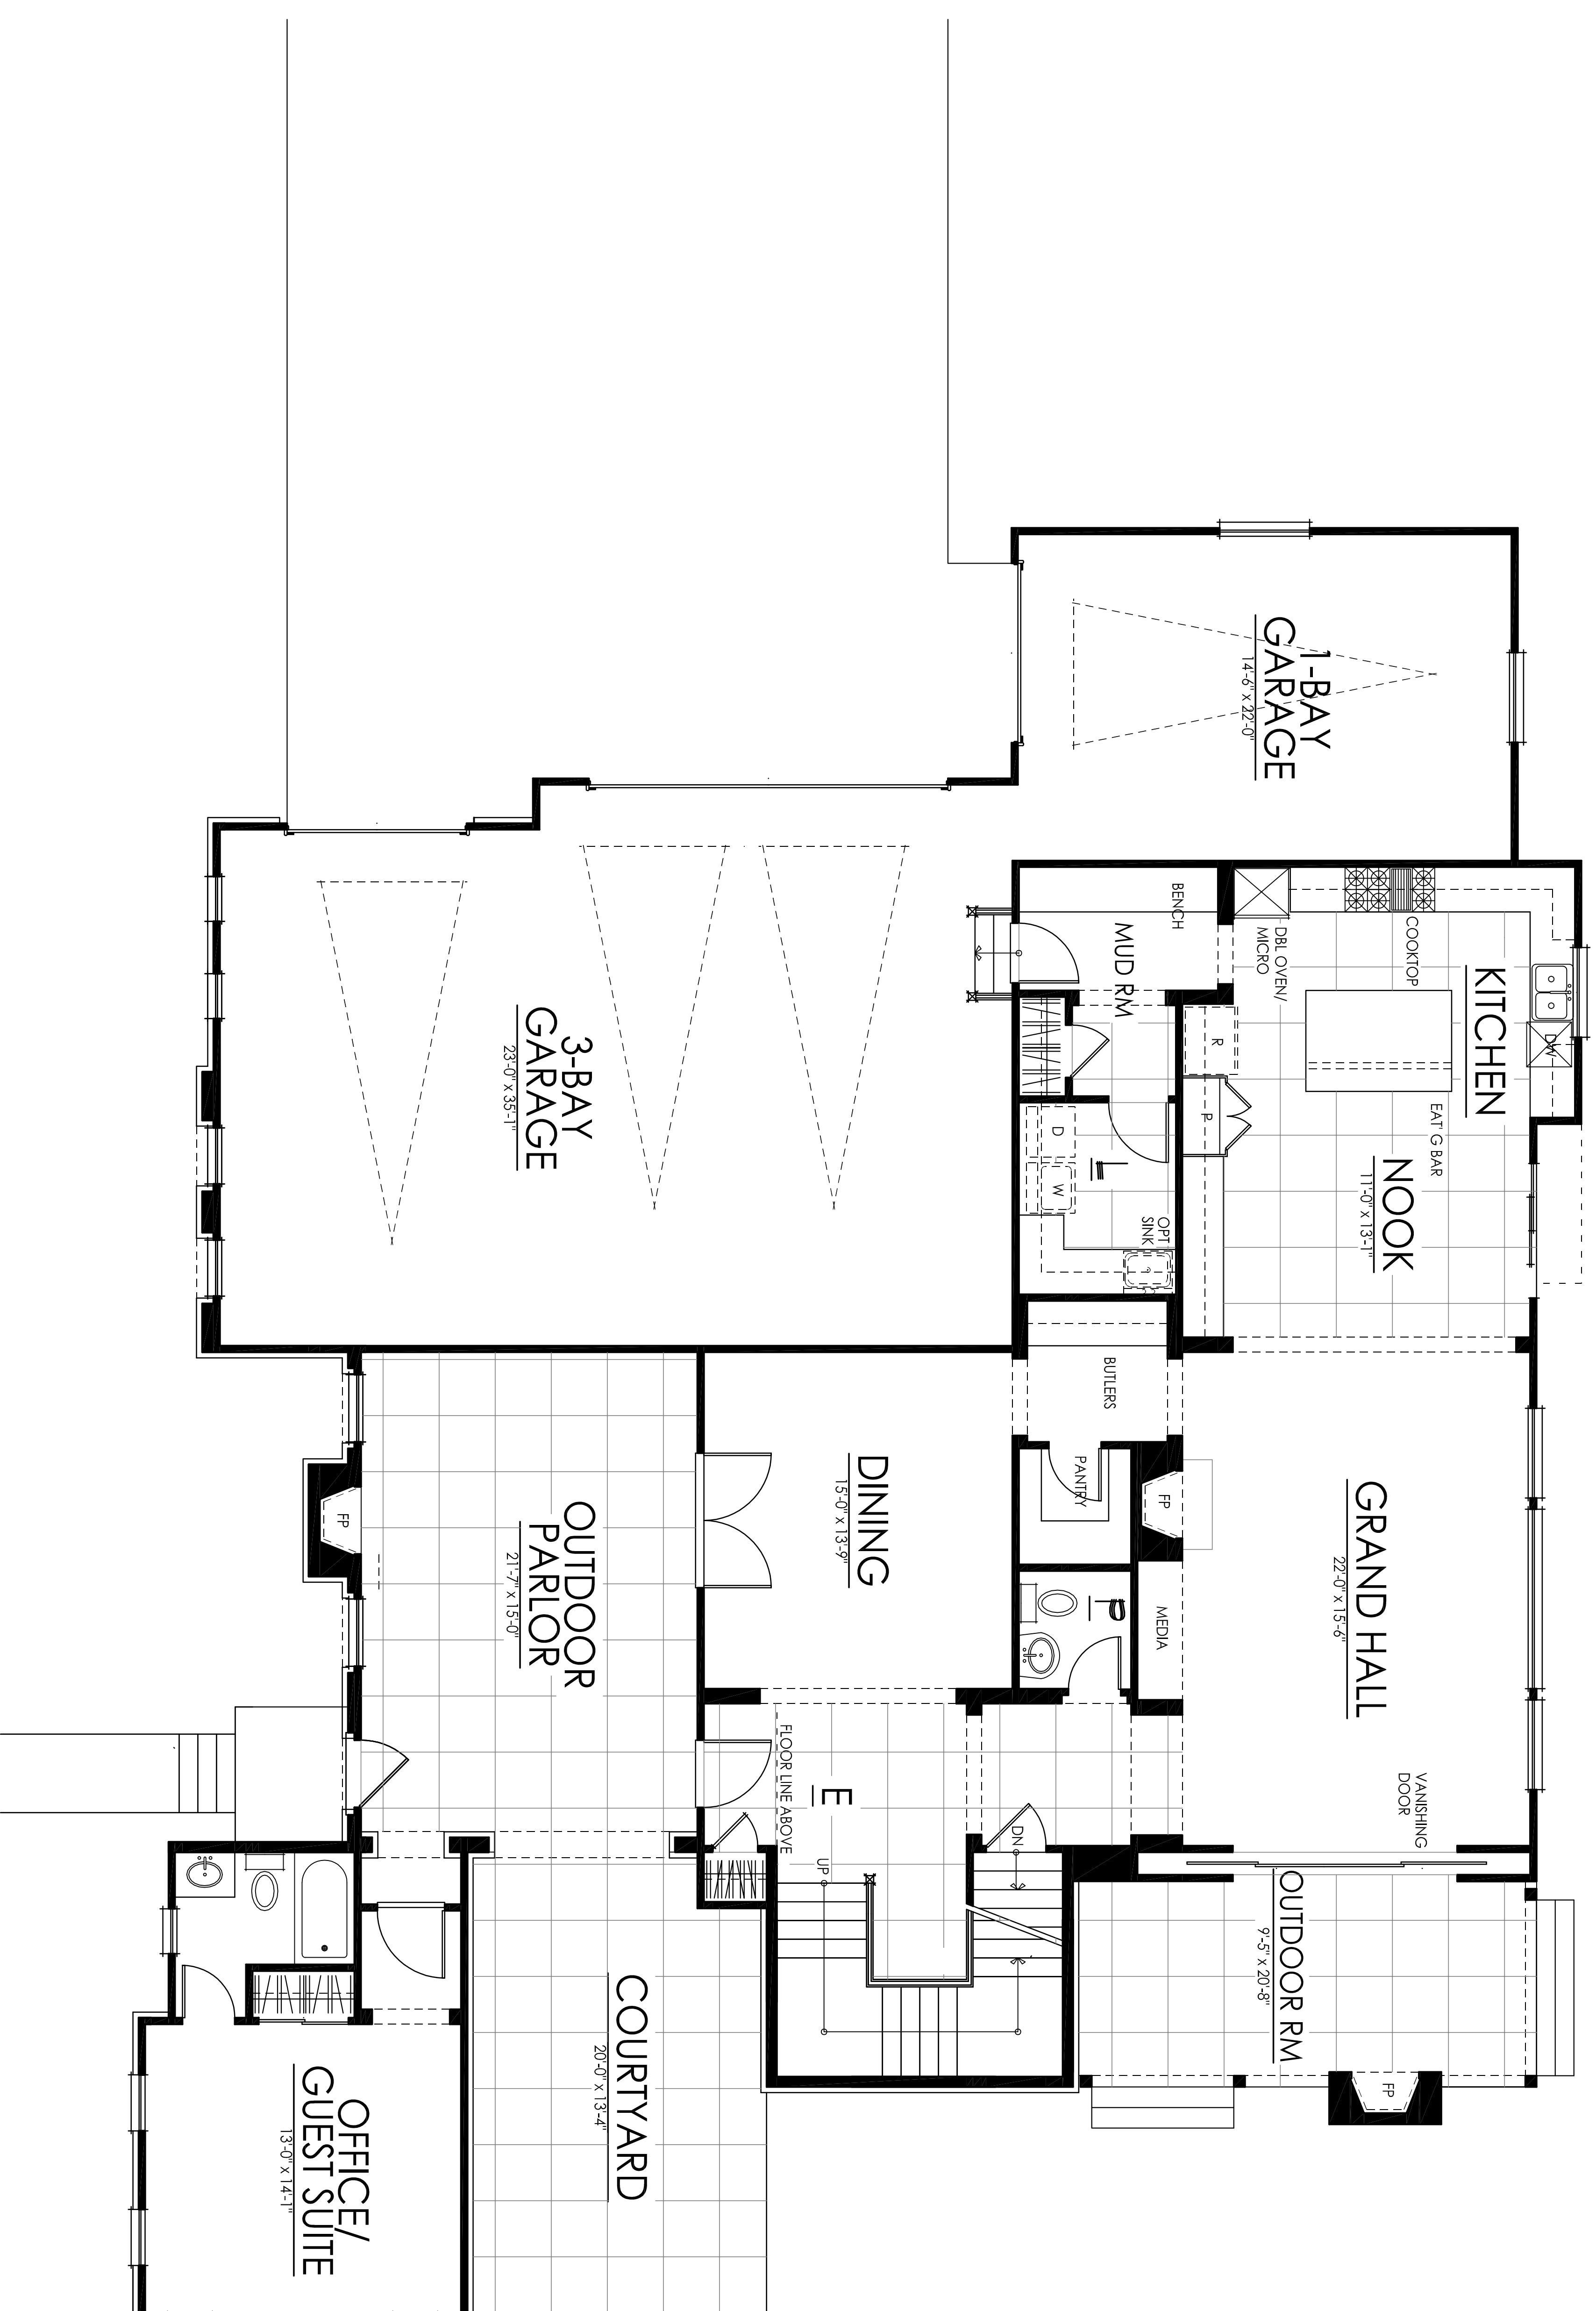

PLAN 1837
3847 SF TOTAL

10 • 20 • 2006

**WOODLEY
ARCHITECTURAL
GROUP, INC.**

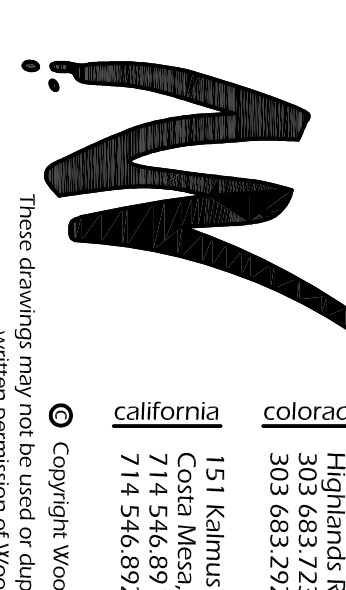

9137 South Ridgeline Blvd, Suite 120
Highlands Ranch, CO 80129
colorado 303.683.7231
303.683.2922 (fax)
151 Kalmar Dr., Suite C230
Glenview, CA 92026
california 714.546.8919
714.546.8929 (fax)

© Copyright Woodley Architectural Group, Inc.
These drawings may not be used or duplicated without the expressed
written permission of Woodley Architectural Group, Inc.

GRAPHIC SCALE